

*"Builders & Designers Of Fine Homes"*

P.O Box 275  
700 Route 46  
Succasunna, NJ 07876

Phone 973-584-SPEC  
Fax 973-584-5526

[www.spectrum-construction.com](http://www.spectrum-construction.com)

**SS Peter & Paul Rectory  
66 Beach Street  
Rockaway Bourough, NJ**


Revision A	05/27/10
Revision B	06/08/10
Revision C	06/15/10

scale 1/8" :1'  
Page 1 of 11

All dimensions are approximate.

© All rights reserved 2010

File: SS Peter & Paul  
Alteration

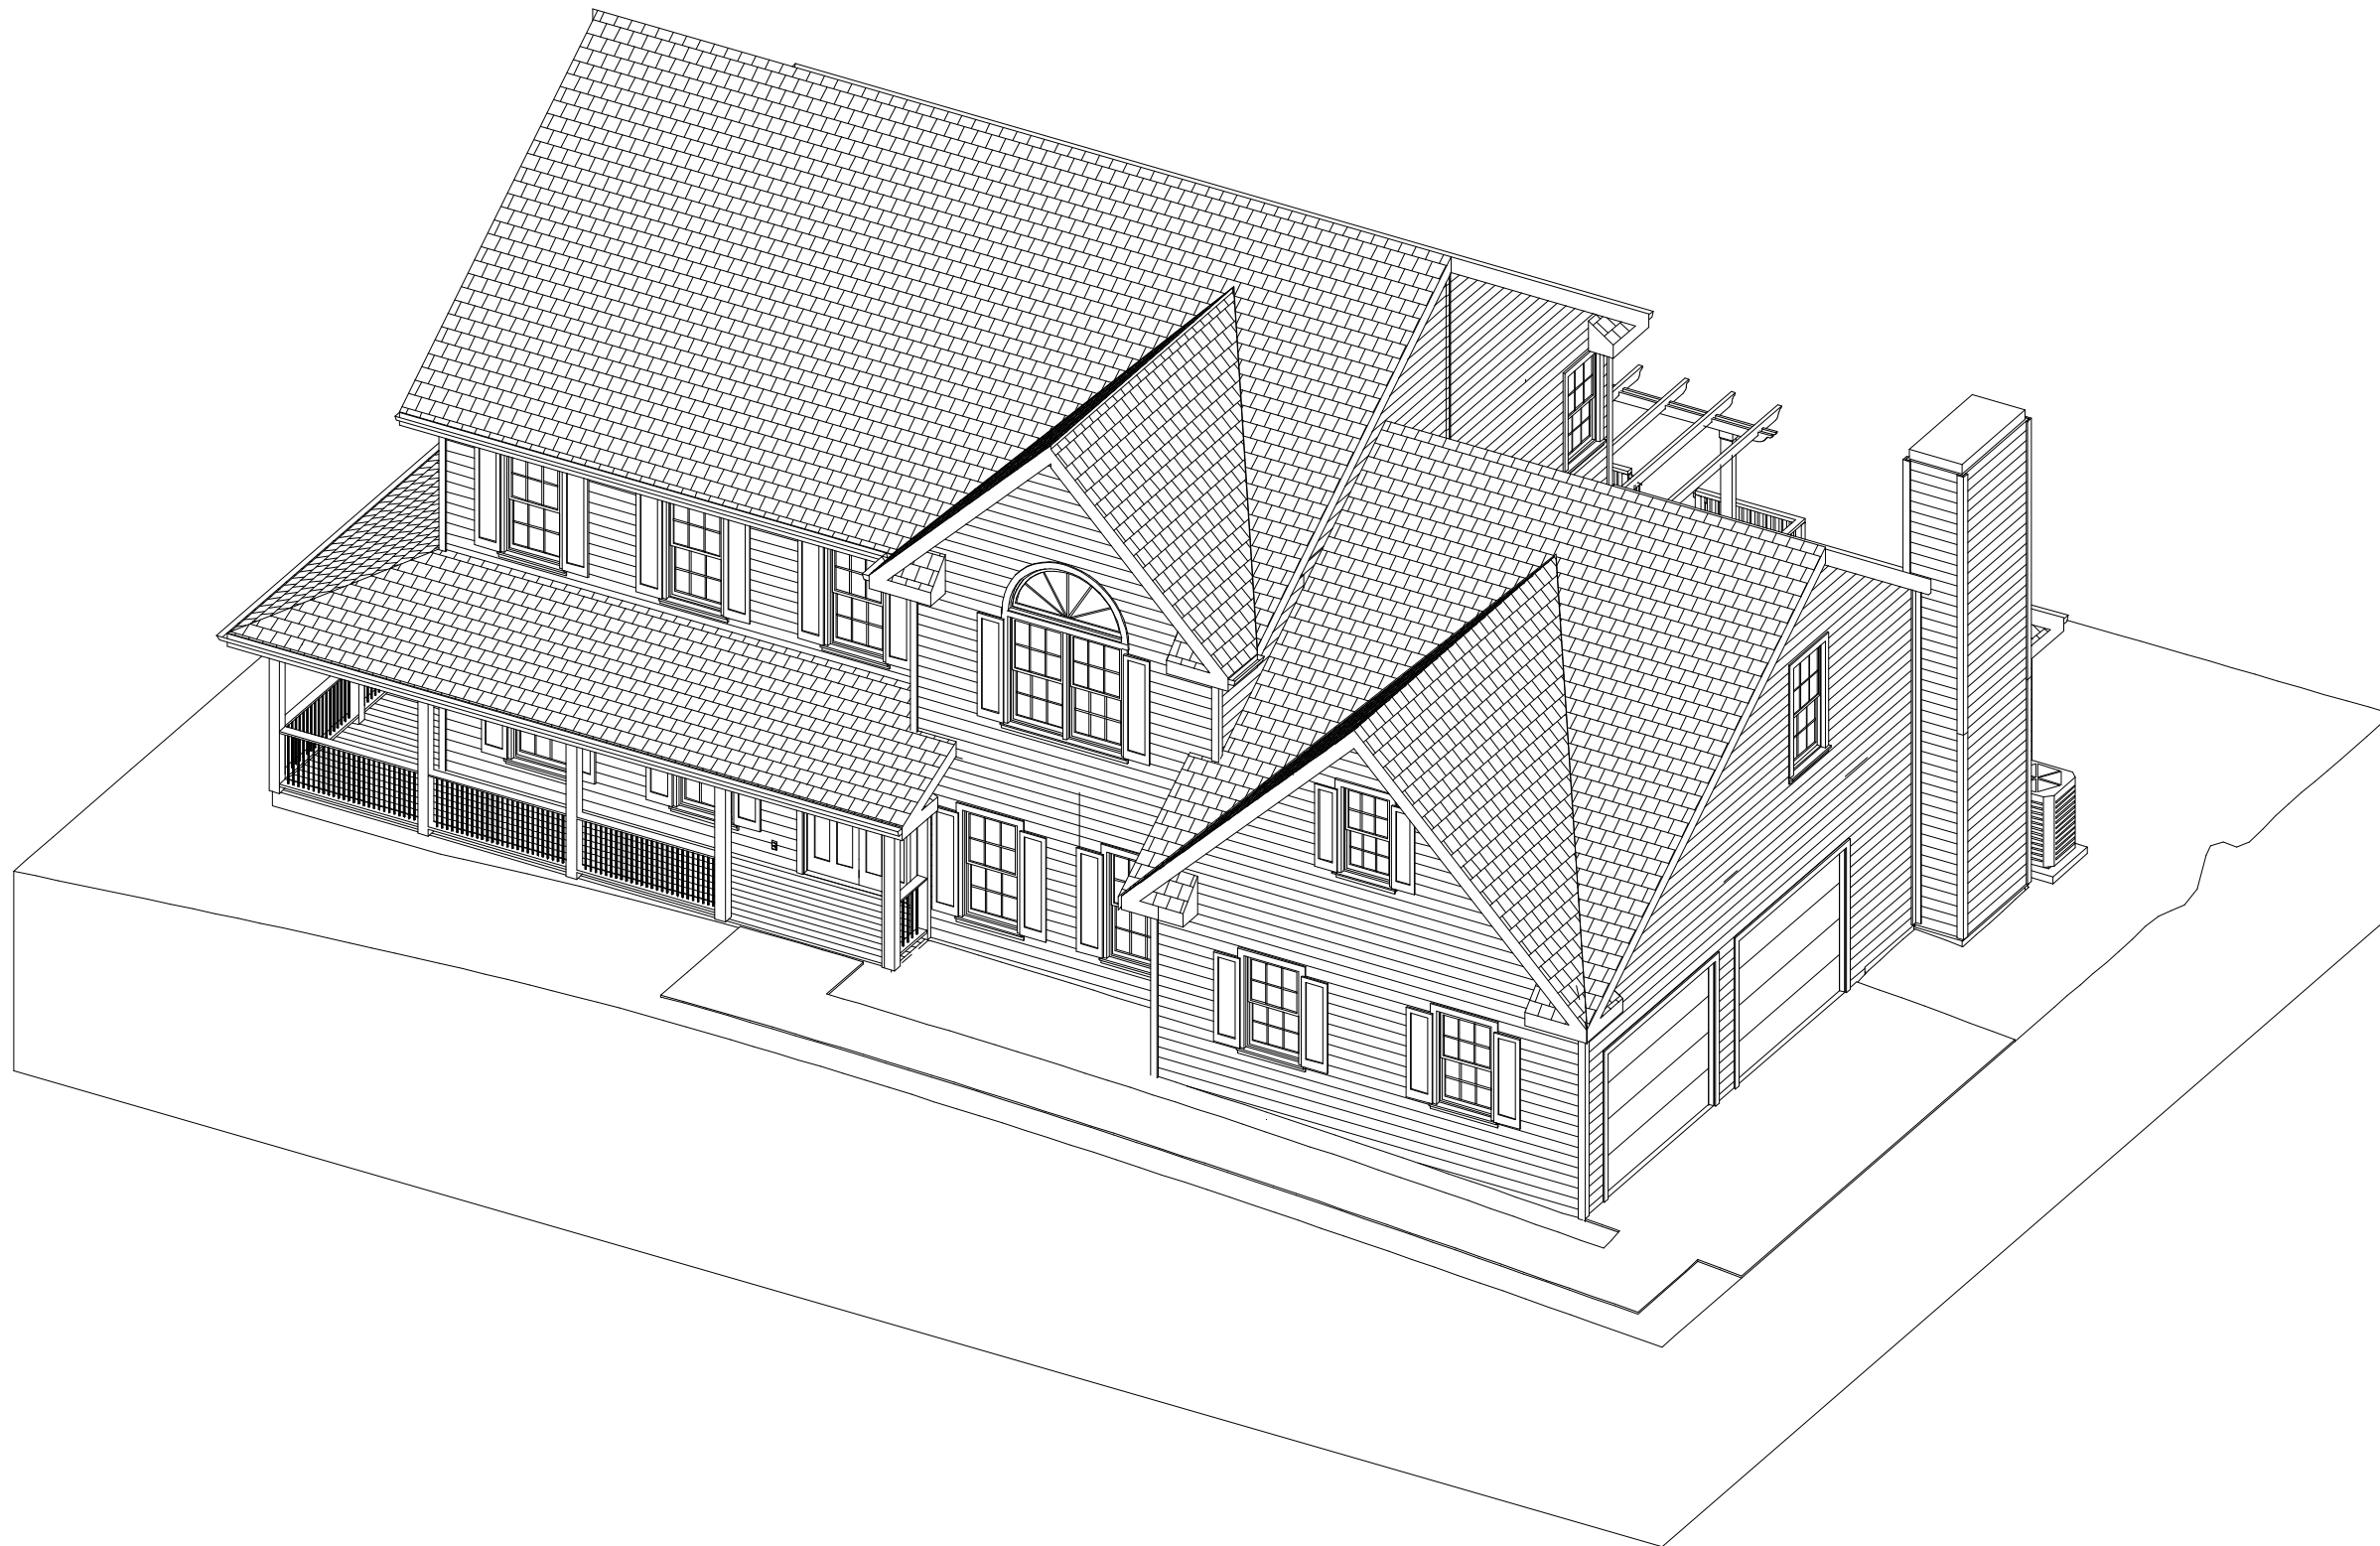

Full Overview

"Builders & Designers Of Fine Homes"

P.O Box 275  
700 Route 46  
Succasunna, NJ 07876

Phone 973-584-SPEC  
Fax 973-584-5526


[www.spectrum-construction.com](http://www.spectrum-construction.com)

**SS Peter & Paul Rectory**  
**66 Beach Street**  
**Rockaway Bourough, NJ**

Revision A 05/27/10  
Revision B 06/08/10  
Revision C 06/15/10

scale 1/8" :1'  
Page 2 of 11

All dimensions are approximate.

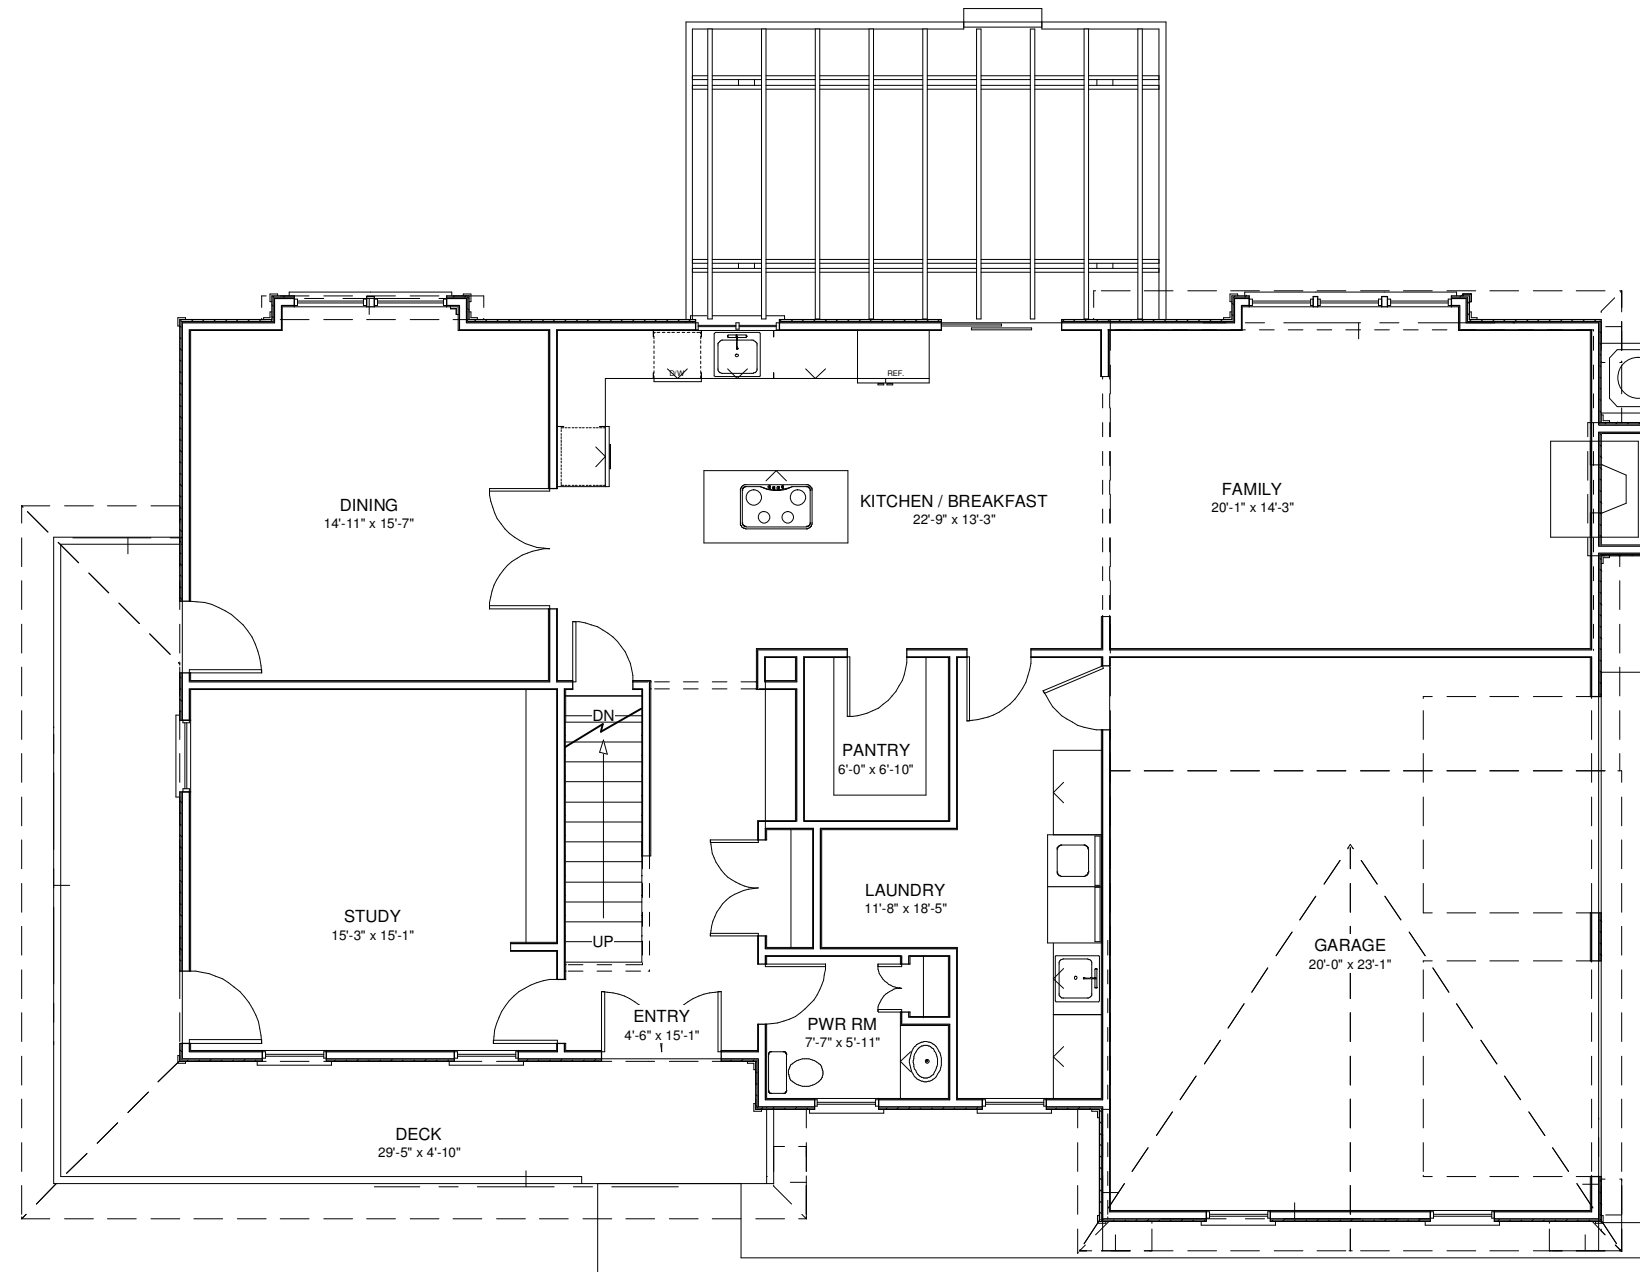

First Floor Plan

© All rights reserved 2010

File: SS Peter & Paul  
Alteration

"Builders & Designers Of Fine Homes"

P.O Box 275  
700 Route 46  
Succasunna, NJ 07876

Phone 973-584-SPEC  
Fax 973-584-5526

[www.spectrum-construction.com](http://www.spectrum-construction.com)

**SS Peter & Paul Rectory**  
**66 Beach Street**  
**Rockaway Bourough, NJ**


Revision A 05/27/10  
Revision B 06/08/10  
Revision C 06/15/10

scale 1/8" :1'  
Page 3 of 11

All dimensions are approximate.

© All rights reserved 2010

File: SS Peter & Paul  
Alteration

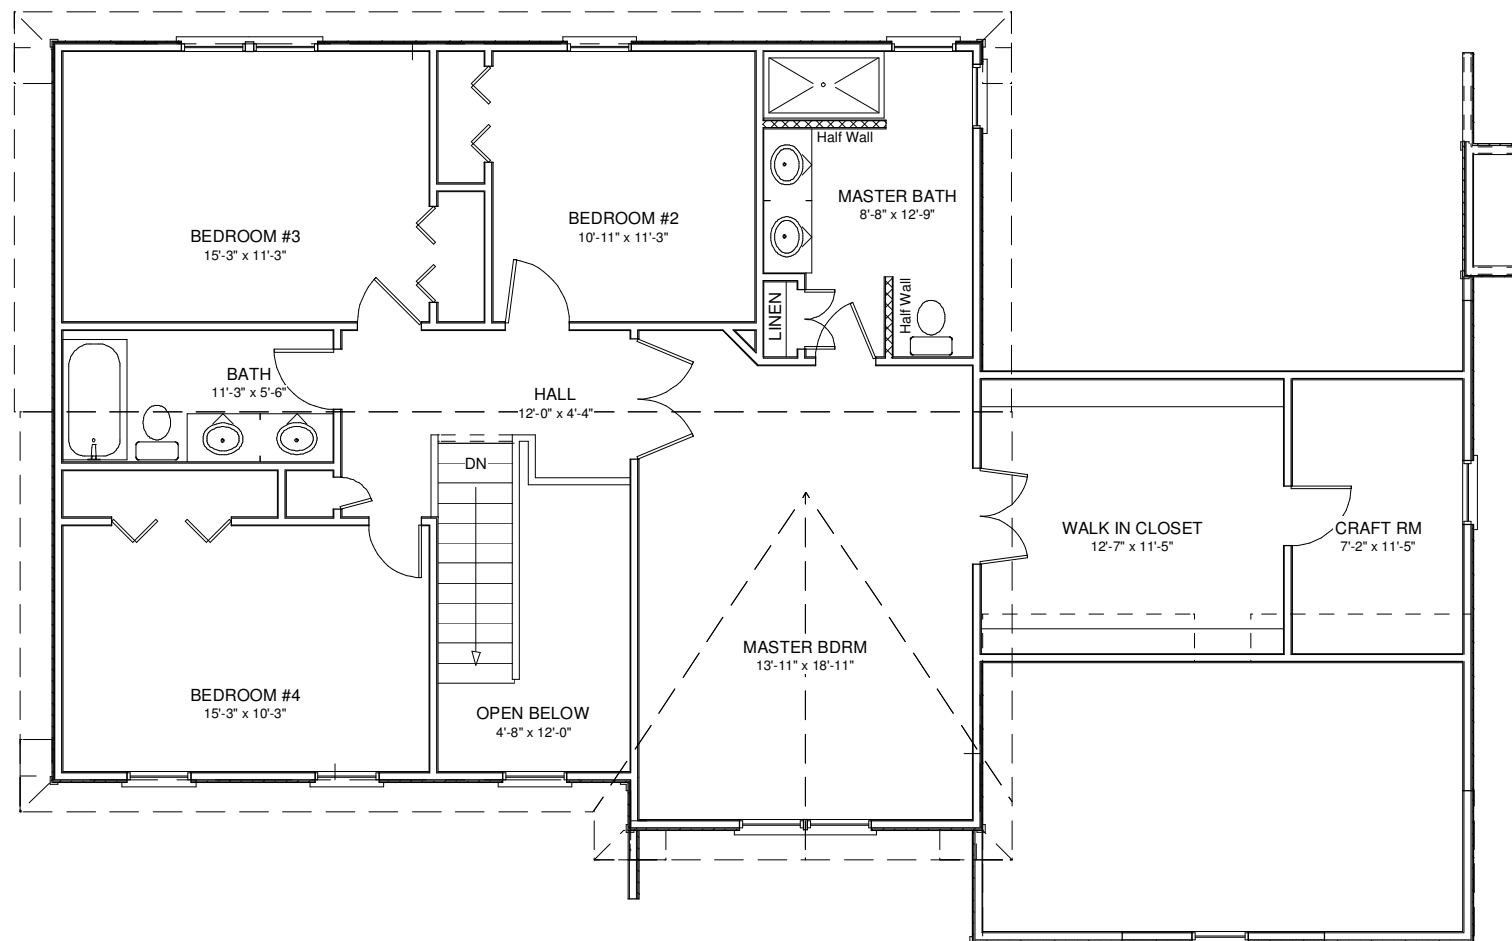

Second Floor Plan -

"Builders & Designers Of Fine Homes"

P.O Box 275  
700 Route 46  
Succasunna, NJ 07876

Phone 973-584-SPEC  
Fax 973-584-5526

[www.spectrum-construction.com](http://www.spectrum-construction.com)

**SS Peter & Paul Rectory**  
**66 Beach Street**  
**Rockaway Bourough, NJ**


Revision A 05/27/10  
Revision B 06/08/10  
Revision C 06/15/10

scale 1/8" :1'  
Page 4 of 11

All dimensions are approximate.

© All rights reserved 2010

File: SS Peter & Paul  
Alteration

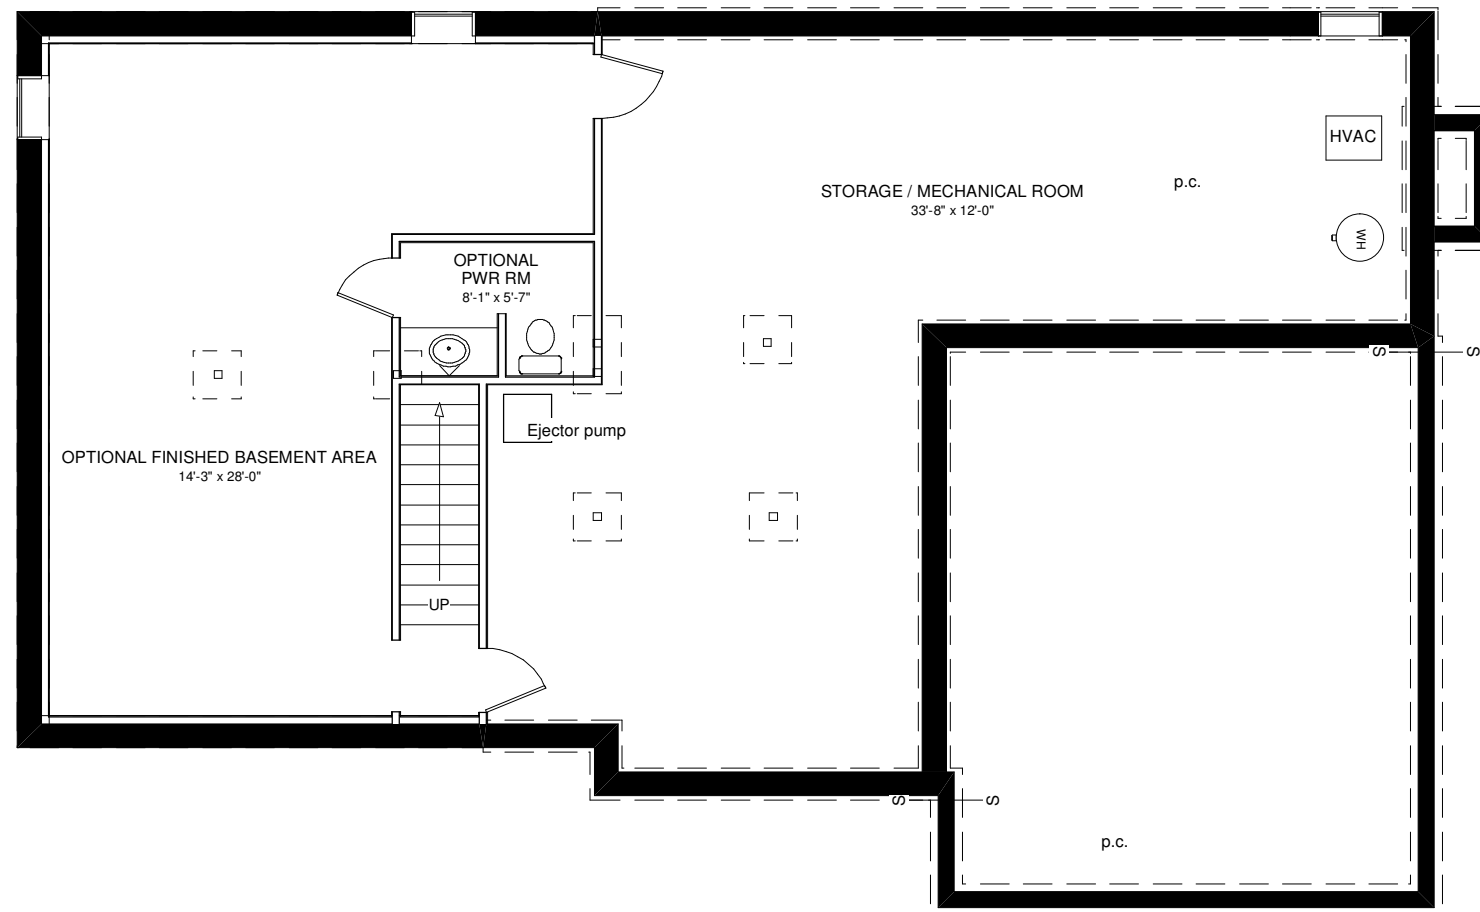

Basement Floor Plan

*"Builders & Designers Of Fine Homes"*

P.O Box 275  
700 Route 46  
Succasunna, NJ 07876

Phone 973-584-SPEC  
Fax 973-584-5526

[www.spectrum-construction.com](http://www.spectrum-construction.com)

**SS Peter & Paul Rectory  
66 Beach Street  
Rockaway Bourough, NJ**

Revision A 05/27/10  
Revision B 06/08/10  
Revision C 06/15/10

scale 1/8" :1'  
Page 5 of 11

All dimensions are approximate.

© All rights reserved 2010

File: SS Peter & Paul  
Alteration



Front Elevation

*"Builders & Designers Of Fine Homes"*

P.O Box 275  
700 Route 46  
Succasunna, NJ 07876

Phone 973-584-SPEC  
Fax 973-584-5526


[www.spectrum-construction.com](http://www.spectrum-construction.com)

**SS Peter & Paul Rectory  
66 Beach Street  
Rockaway Bourough, NJ**

Revision A 05/27/10  
Revision B 06/08/10  
Revision C 06/15/10

scale 1/8" :1'  
Page 6 of 11

All dimensions are approximate.

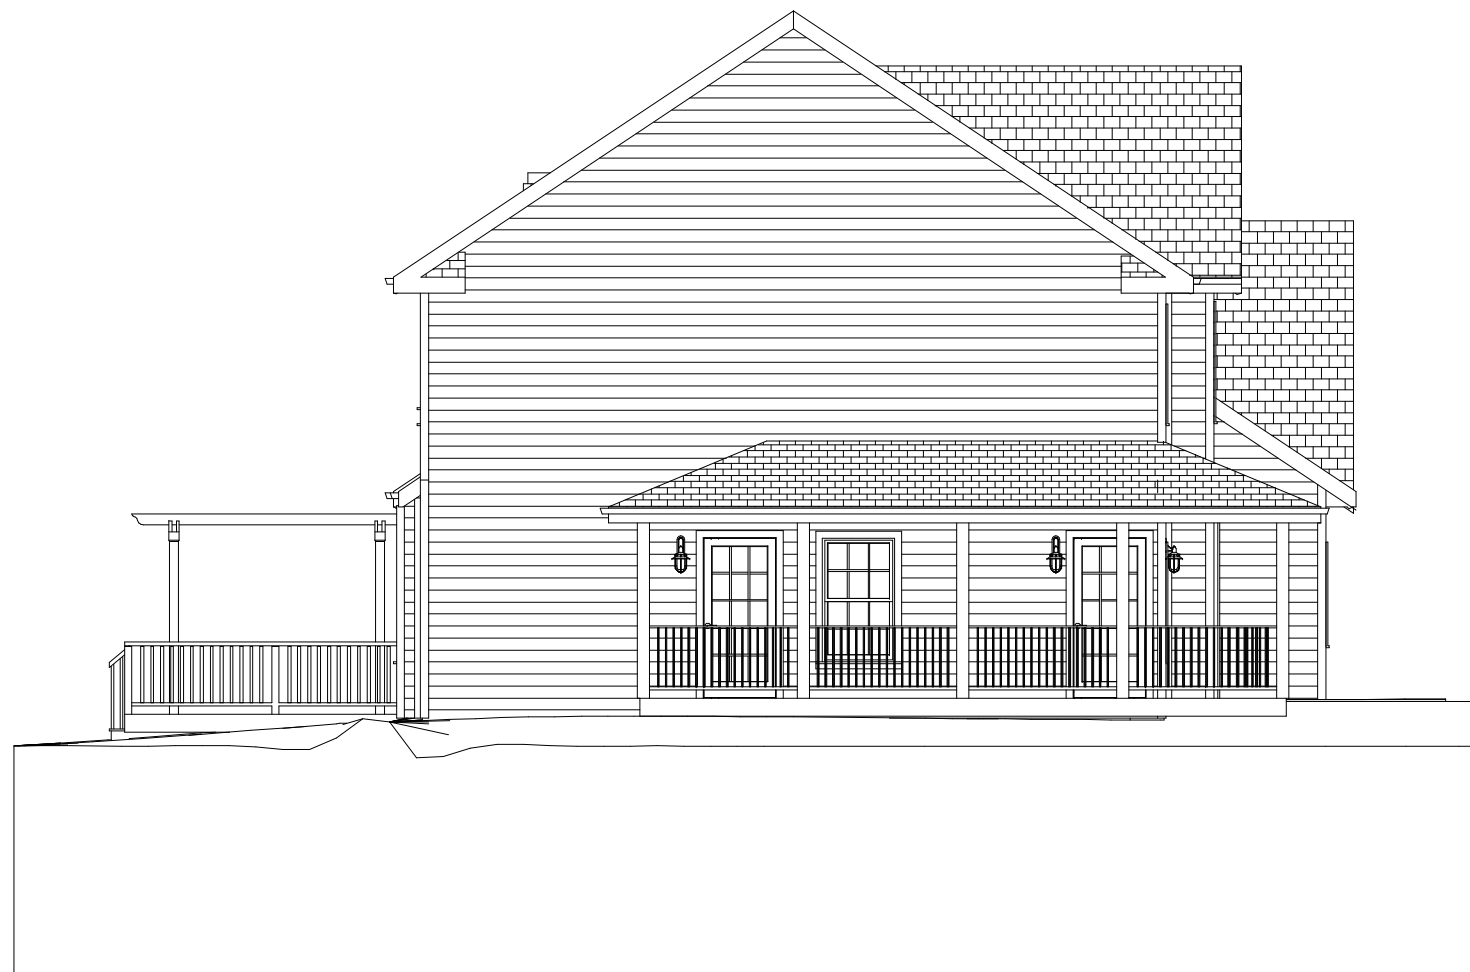

Left Side Elevation

© All rights reserved 2010

File: SS Peter & Paul  
Alteration

*"Builders & Designers Of Fine Homes"*

P.O Box 275  
700 Route 46  
Succasunna, NJ 07876

Phone 973-584-SPEC  
Fax 973-584-5526

[www.spectrum-construction.com](http://www.spectrum-construction.com)

**SS Peter & Paul Rectory  
66 Beach Street  
Rockaway Bourough, NJ**

Revision A 05/27/10  
Revision B 06/08/10  
Revision C 06/15/10

scale 1/8" :1'  
Page 7 of 11

All dimensions are approximate.

© All rights reserved 2010

File: SS Peter & Paul  
Alteration



Right Side Elevation

*"Builders & Designers Of Fine Homes"*

P.O Box 275  
700 Route 46  
Succasunna, NJ 07876

Phone 973-584-SPEC  
Fax 973-584-5526

[www.spectrum-construction.com](http://www.spectrum-construction.com)

**SS Peter & Paul Rectory  
66 Beach Street  
Rockaway Bourough, NJ**

Revision A 05/27/10  
Revision B 06/08/10  
Revision C 06/15/10

scale 1/8" :1'  
Page 8 of 11

All dimensions are approximate.

© All rights reserved 2010

File: SS Peter & Paul  
Alteration



Rear Elevation

"Builders & Designers Of Fine Homes"

P.O Box 275  
700 Route 46  
Succasunna, NJ 07876

Phone 973-584-SPEC  
Fax 973-584-5526

[www.spectrum-construction.com](http://www.spectrum-construction.com)

**SS Peter & Paul Rectory**  
**66 Beach Street**  
**Rockaway Bourough, NJ**


Revision A 05/27/10  
Revision B 06/08/10  
Revision C 06/15/10

scale 1/8" :1'  
Page 9 of 11

All dimensions are approximate.

© All rights reserved 2010

File: SS Peter & Paul  
Alteration

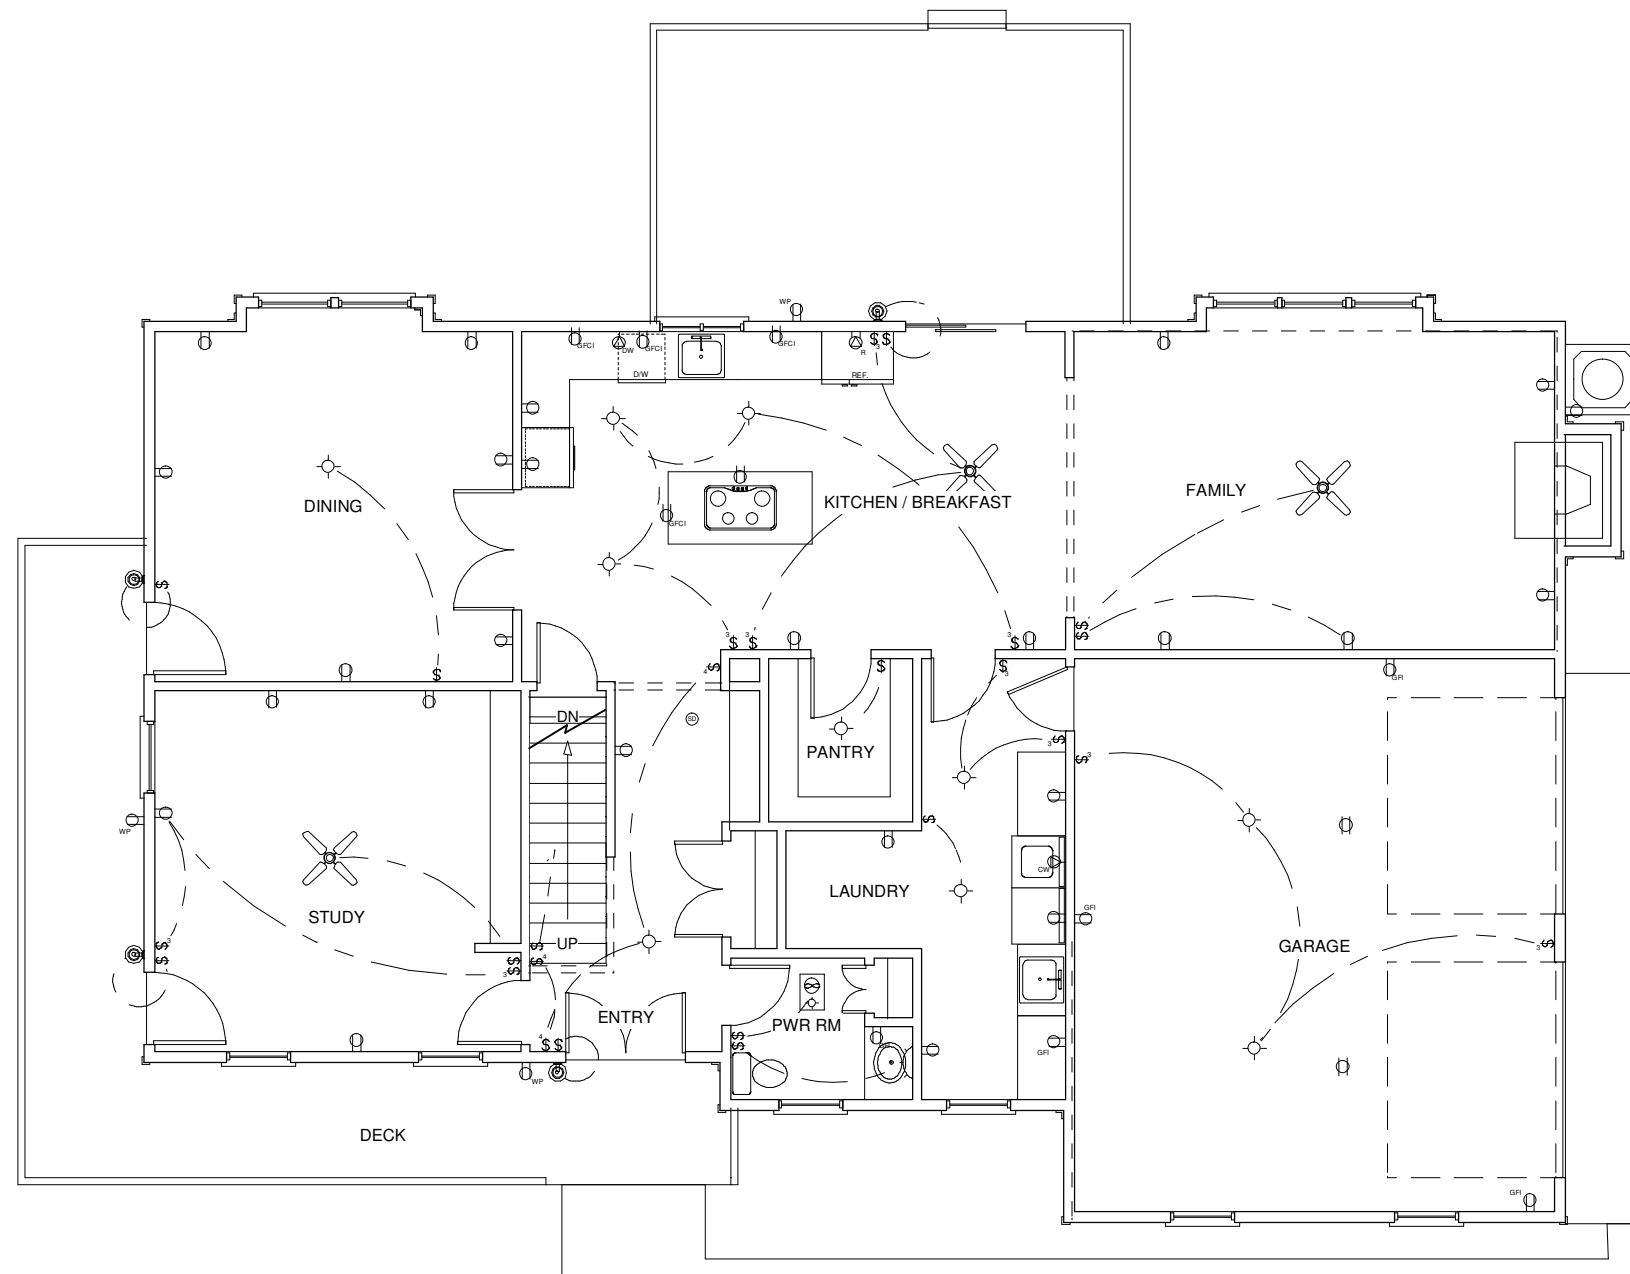

First Floor Electrical Plan

"Builders & Designers Of Fine Homes"

P.O Box 275  
700 Route 46  
Succasunna, NJ 07876

Phone 973-584-SPEC  
Fax 973-584-5526

[www.spectrum-construction.com](http://www.spectrum-construction.com)

**SS Peter & Paul Rectory**  
**66 Beach Street**  
**Rockaway Bourough, NJ**


Revision A 05/27/10  
Revision B 06/08/10  
Revision C 06/15/10

scale 1/8" :1'  
Page 10 of 11

All dimensions are approximate.

© All rights reserved 2010

File: SS Peter & Paul  
Alteration

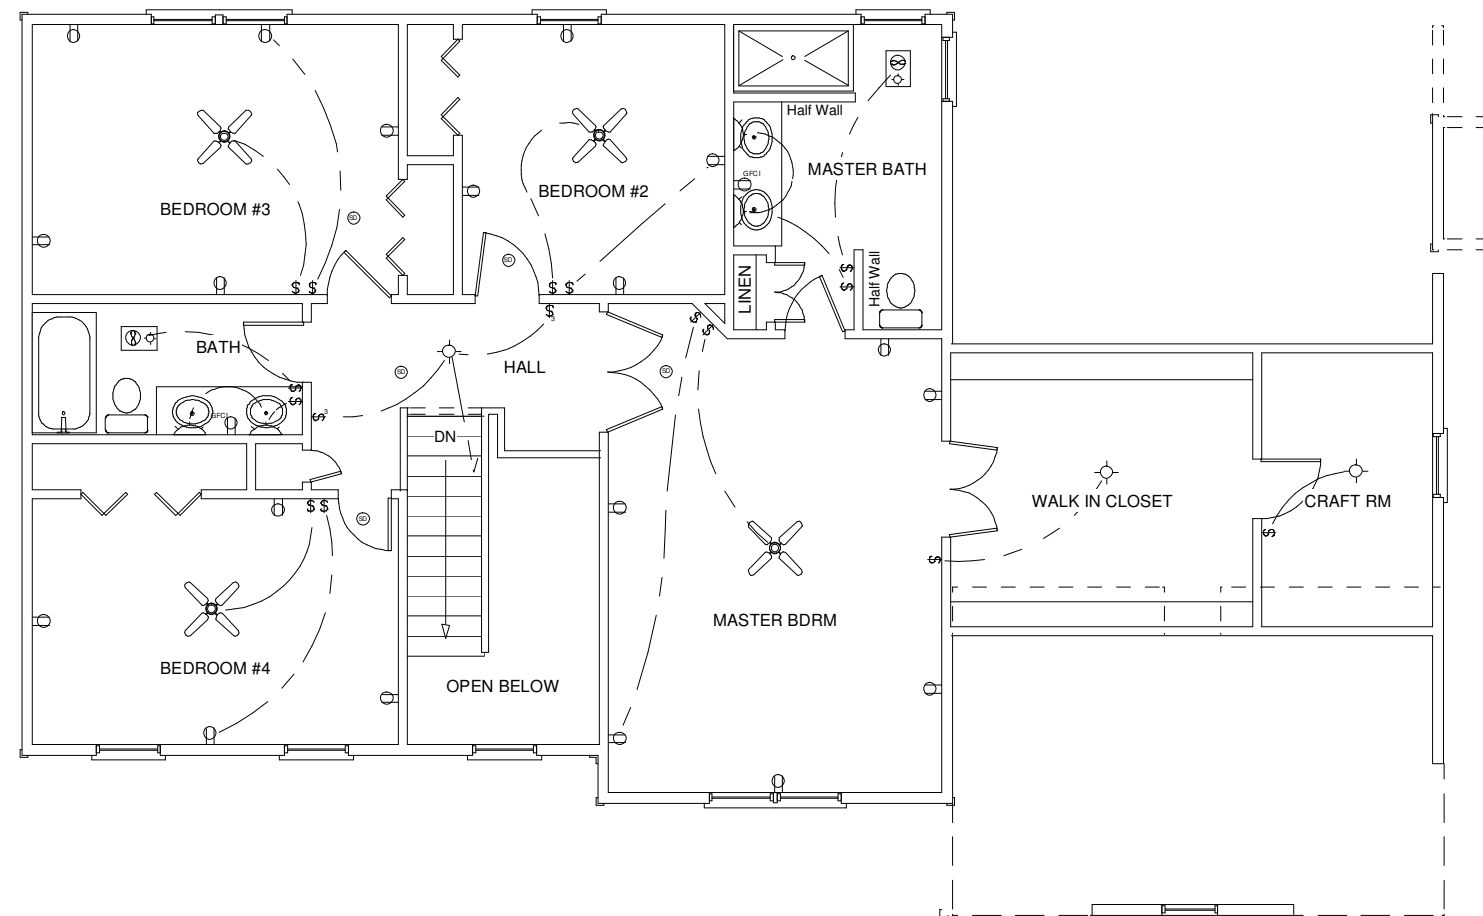

Second Floor Electrical Plan

"Builders & Designers Of Fine Homes"

P.O Box 275  
700 Route 46  
Succasunna, NJ 07876

Phone 973-584-SPEC  
Fax 973-584-5526

[www.spectrum-construction.com](http://www.spectrum-construction.com)

**SS Peter & Paul Rectory**  
**66 Beach Street**  
**Rockaway Bourough, NJ**


Revision A 05/27/10  
Revision B 06/08/10  
Revision C 06/15/10

scale 1/8" :1'  
Page 11 of 11

All dimensions are approximate.

© All rights reserved 2010

File: SS Peter & Paul  
Alteration

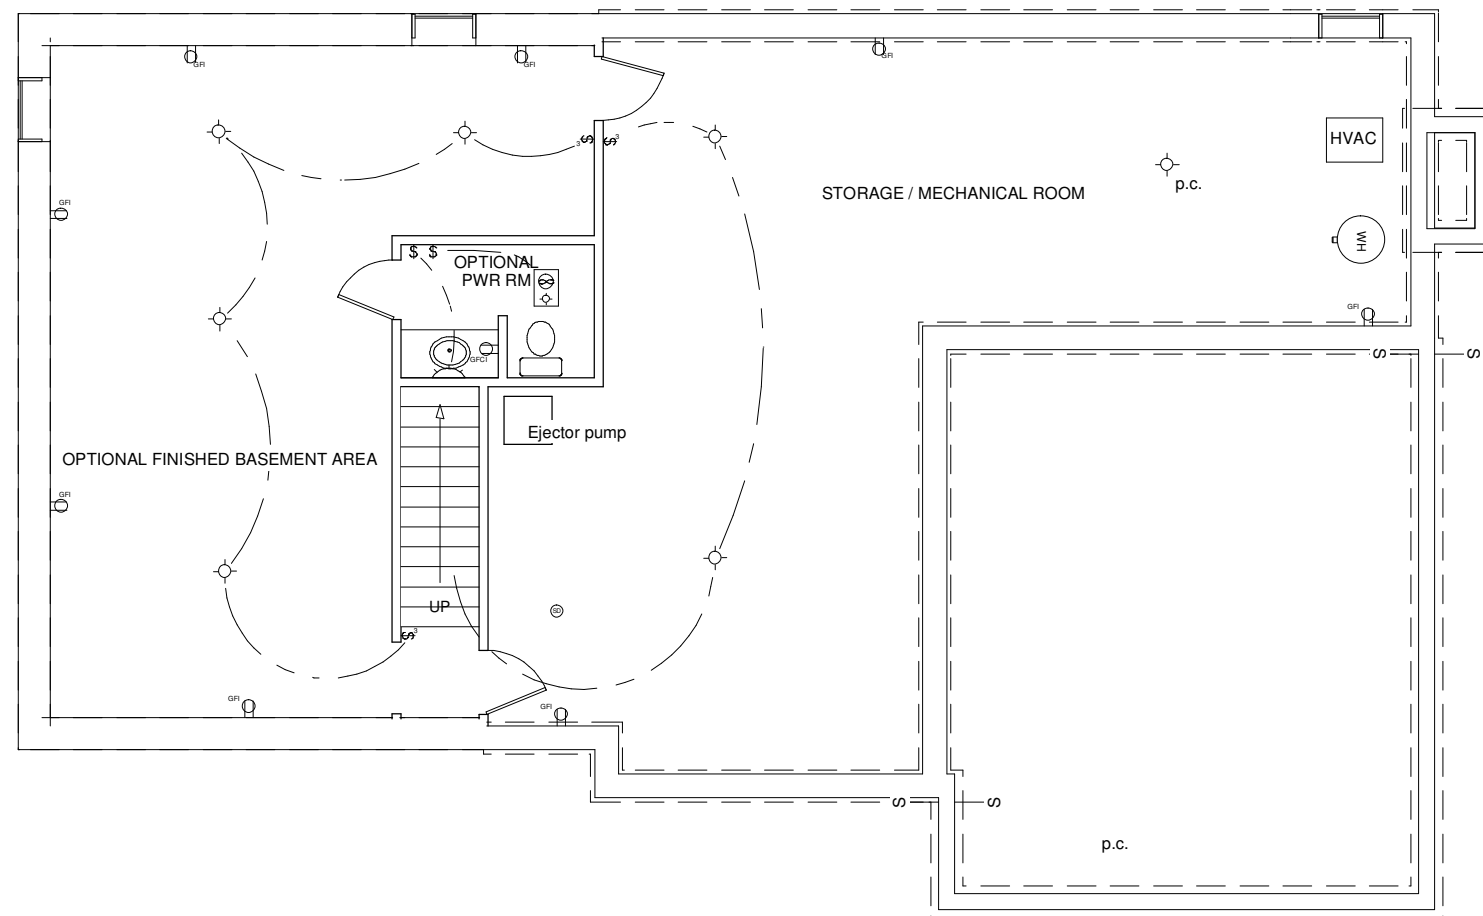

Basement Electrical Plan